






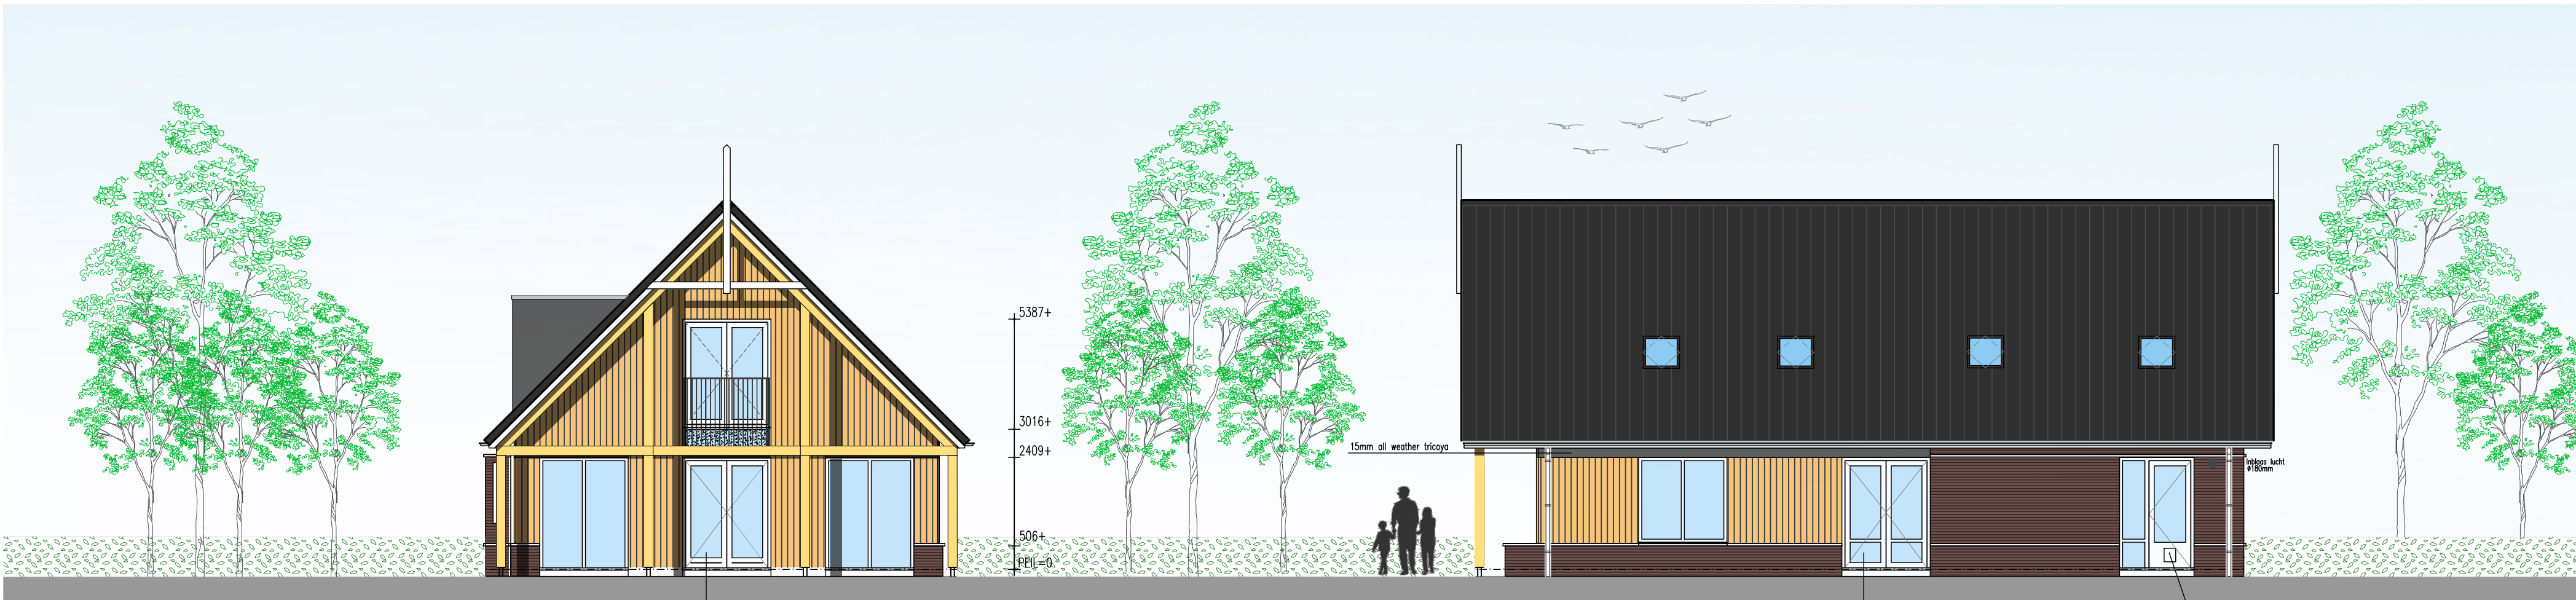

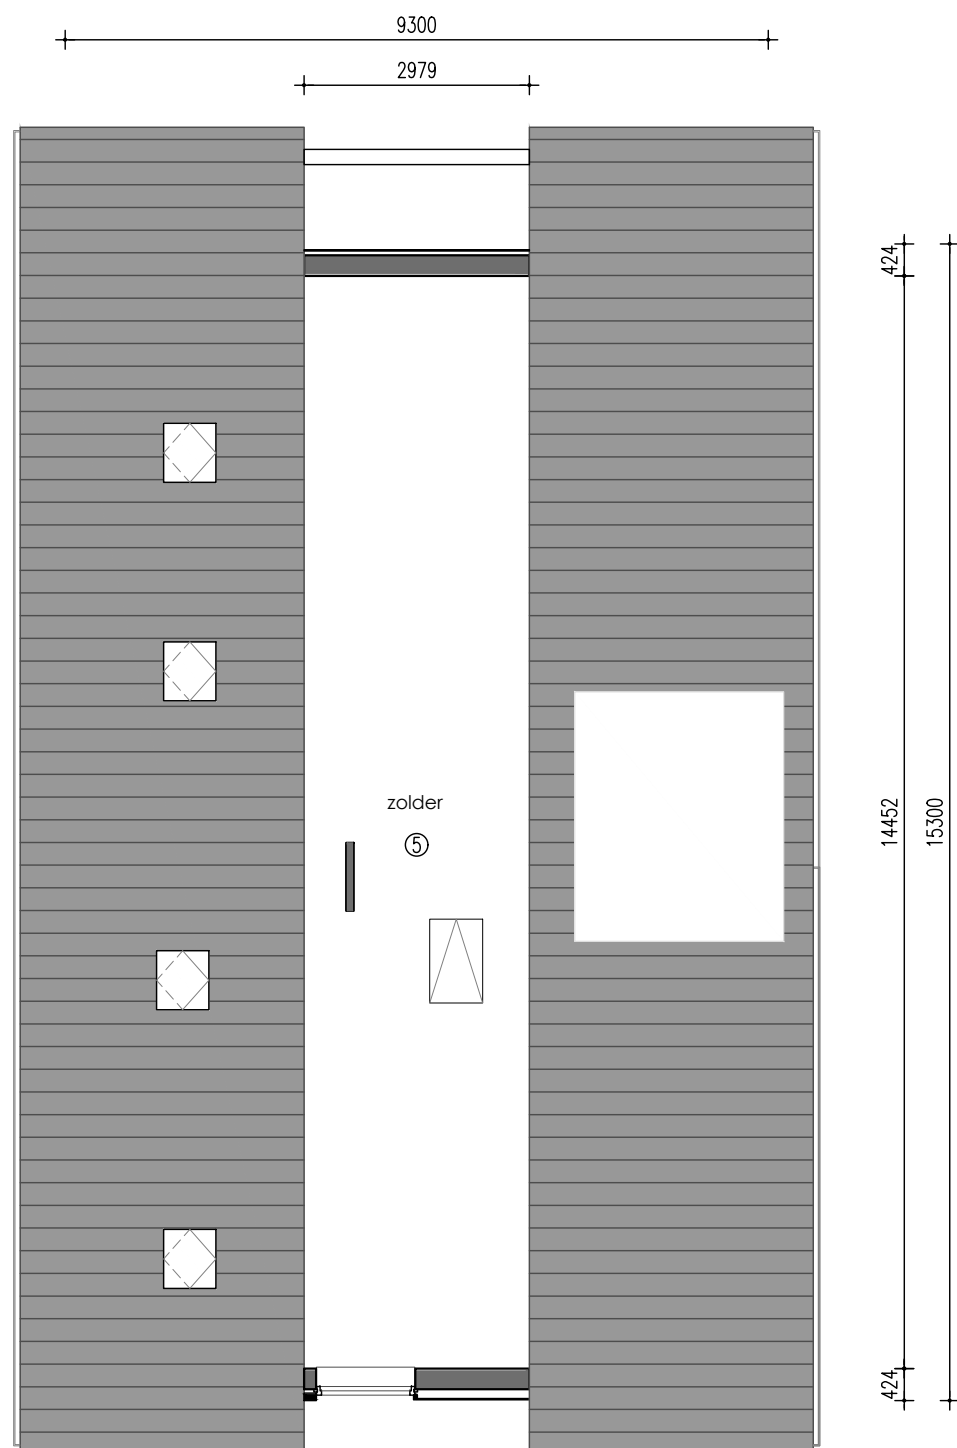

ZOLDER

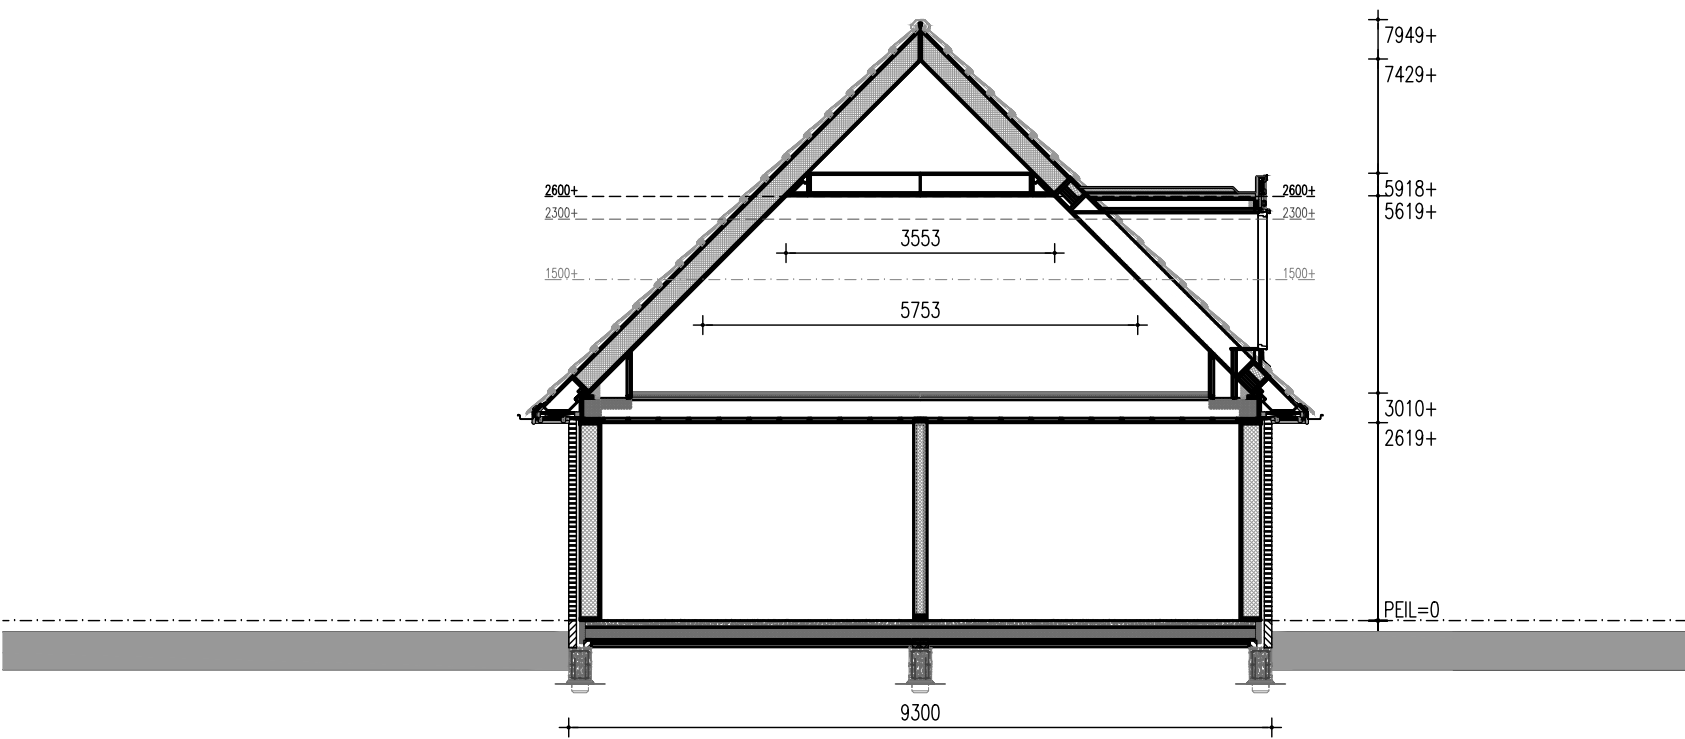

PRINCIPE DOORSNEDE

